



A waterfront lifestyle like no other!

www.SemiahmooShore.com



STREET SIDE

9464 Turnstone Ln.

9462 Turnstone Ln.



WATERSIDE

9462 Turnstone Ln.

9464 Turnstone Ln.

39 9462 Turnstone Lane

Exterior

\$1,095,000*

Master bedrooms: 1

Approx. Sq. Ft.: 2,670

Den/Office: No

Fireplaces: 2

Other Bedrooms: 2

Levels: 2

Bonus Room/Loft: No

2-Car Garage: Yes

Baths: 3.5 Upper Balcony: Yes

Casita: Yes



SIDEVIEW

9462 Turnstone Ln.

*Prices subject to change. While every effort has been made to ensure the accuracy of this document, we are not responsible for any errors or omissions. Please verify all final information with your realtor.

Model Open Daily noon to 5 PM • **(360) 527-8901**



Semiahmoo Shore Model Home
9454 Turnstone Lane East • Blaine, WA 98230




A waterfront lifestyle like no other!
www.SemiahmooShore.com

39 9462 Turnstone Lane Floor Plans


SQUARE FOOTAGE

Main Floor:	2,003 S.F.
Second Floor:	667 S.F.
Total:	2,670 S.F.

Garage:	650 S.F.
Covered Patio:	414 S.F.

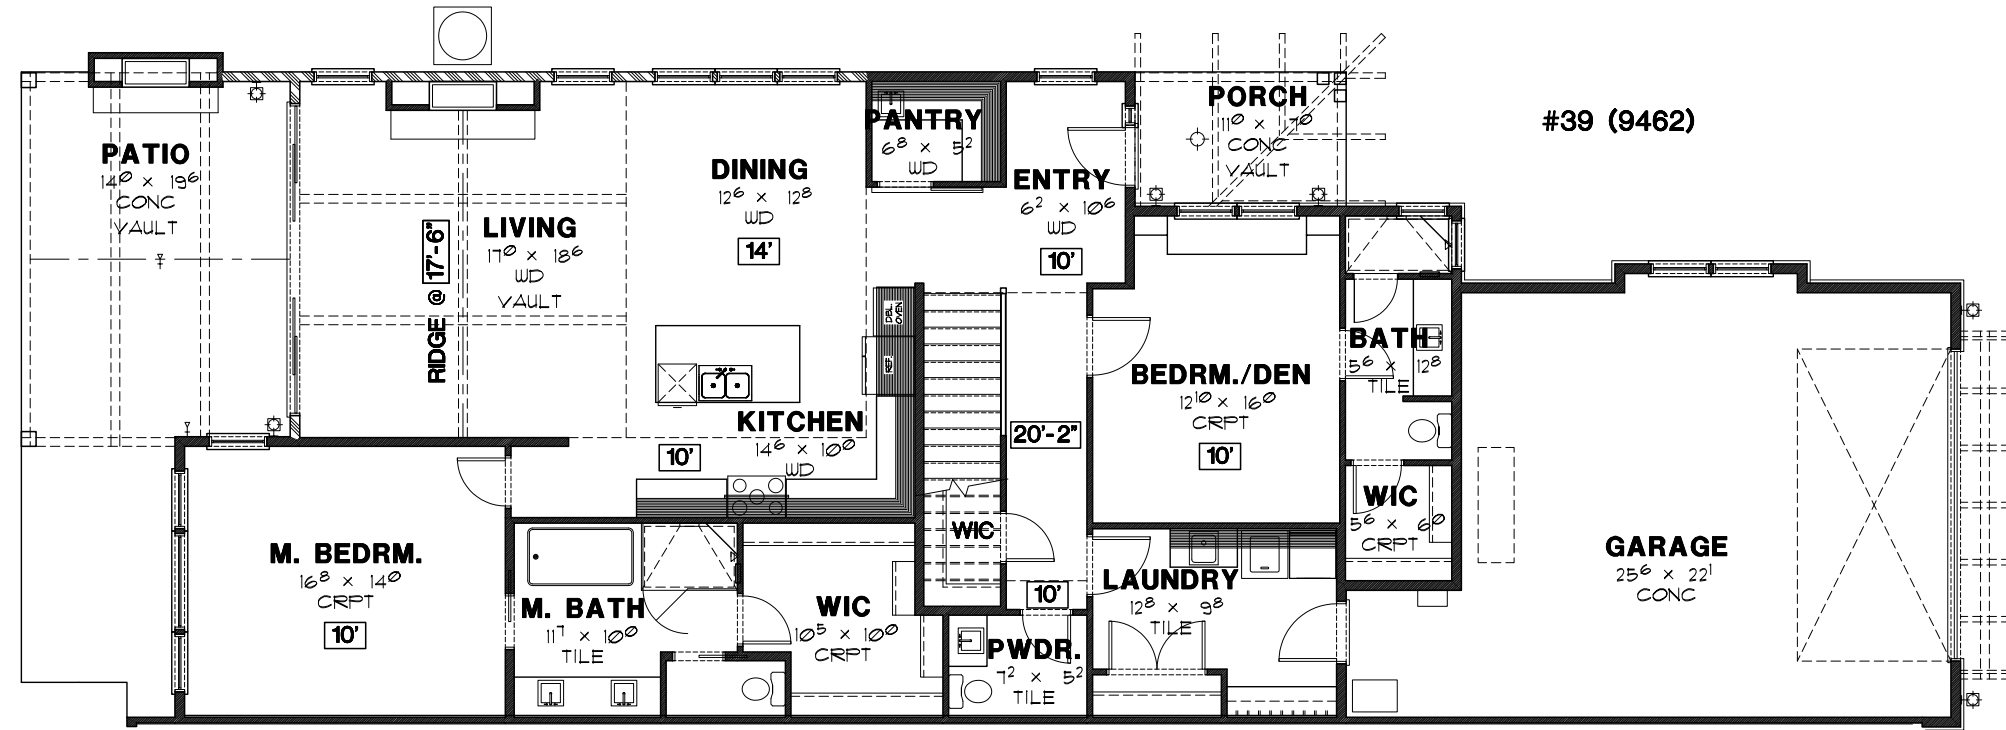

MAIN FLOOR PLAN
SCALE 1/4" = 1'-0"

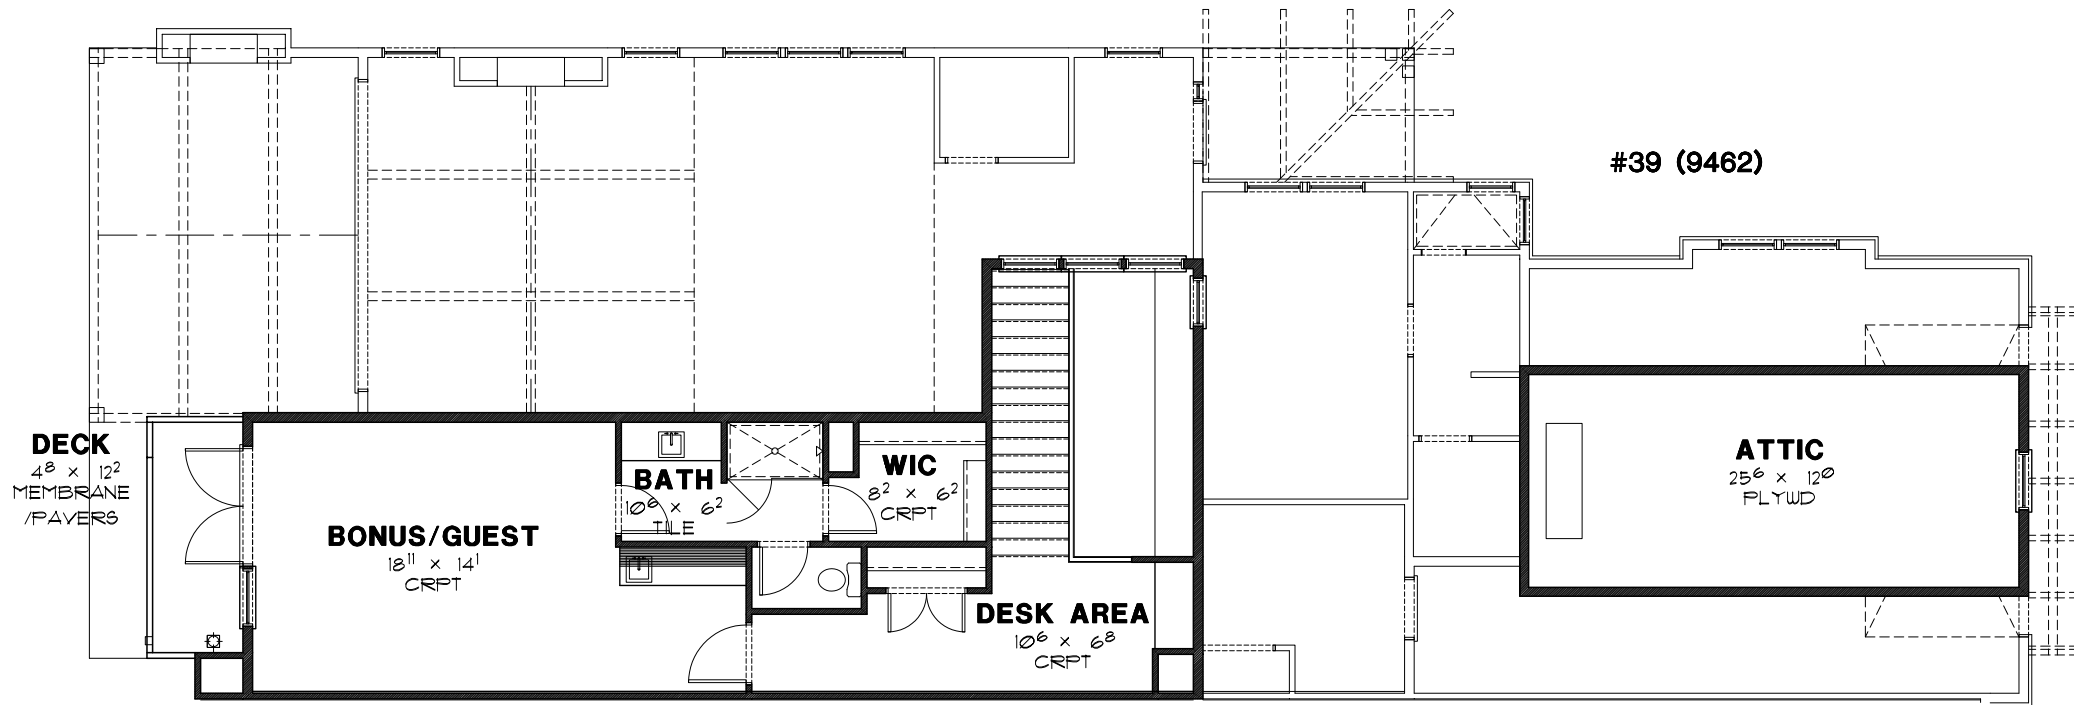

SECOND FLOOR PLAN

*Prices subject to change. While every effort has been made to ensure the accuracy of this document, we are not responsible for any errors or omissions. Please verify all final information with your realtor.

Model Open Daily noon to 5 PM • (360) 527-8901



Semiahmoo Shore Model Home
9454 Turnstone Lane East • Blaine, WA 98230